



GROUND FLOOR PLAN
SCALE: 1/8" = 1'-0" N 

425 SOUTH ADAMS

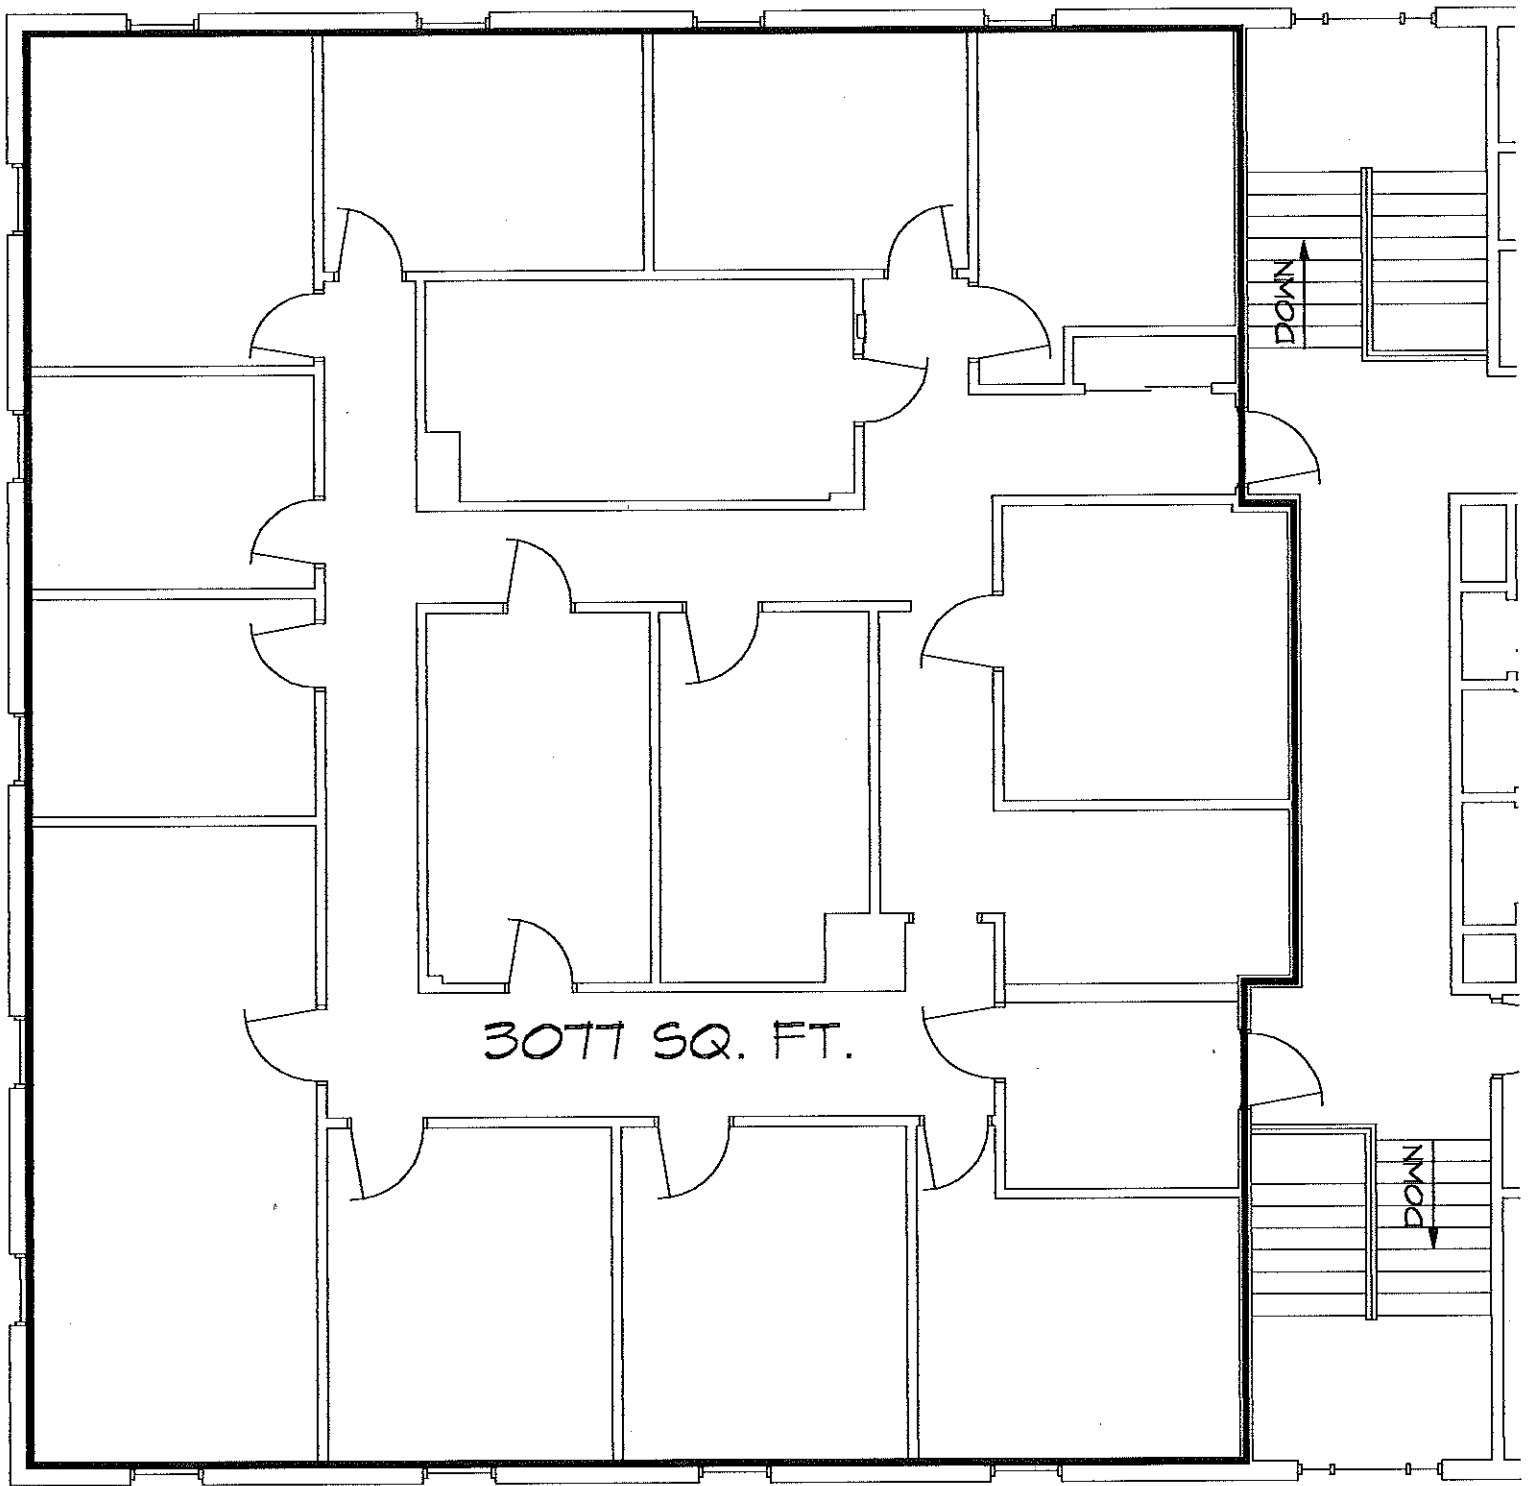

UPPER FLOOR PLAN

SCALE: 1/8" = 1'-0"

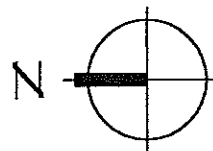

425 SOUTH ADAMS